


2 UPPER LEVEL PLAN
1/8" = 1'-0"

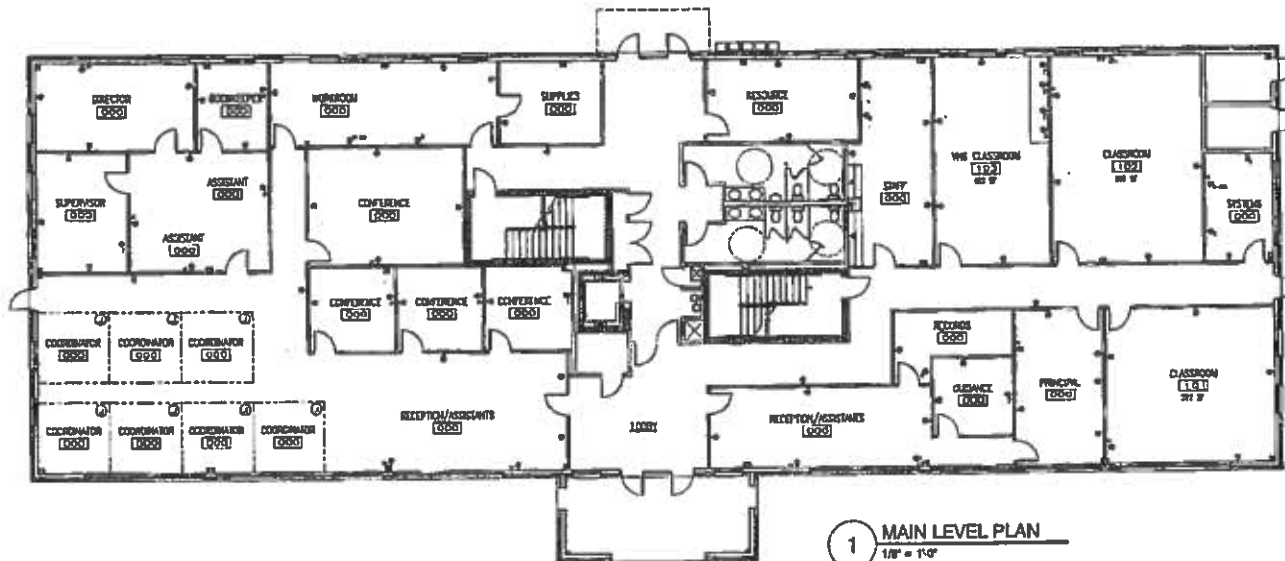

1 MAIN LEVEL PLAN
1/8" = 1'-0"

Zur Jol

FLOOR PLANS
ALTERNATIVE EDUCATOR FACILITY
14000 UNIVERSITY DRIVE, WASHINGTON, WISCONSIN

BLITZ
Architects
P.A.
ARCHITECT
ENGINEER
CONSULTING
SURVEYORS

ALL OF BLITZ'S WORK IS SUBJECT TO THE REVIEW AND APPROVAL OF THE LOCAL AND STATE PROFESSIONAL REGULATORY BOARDS. BLITZ IS NOT RESPONSIBLE FOR ANY ERRORS OR OMISSIONS THAT MAY OCCUR IN THE COURSE OF THE PROJECT.

DATE PRELIM

KEY PLAN

REVISION

DATE: 11/11/11
SCALE: 1/8" = 1'-0"
DRAWN: JH
CHECKED: JH
PROJECT: 11-11-11
SHEET: 11-11-11
FILE: 11-11-11

PR-1