


1
A-2 SCALE: 1/8" = 1'-0"

FLOOR PLAN - NEW WORK

NOTE:
ALL CONSTRUCTION SHOWN AS EXISTING TO
REMAIN, UNO.

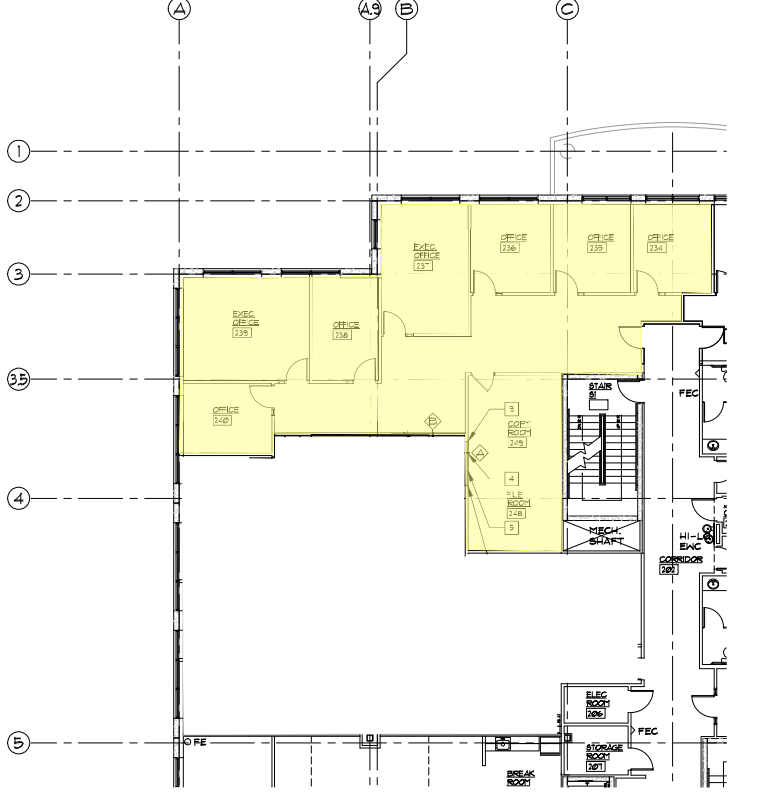

DRAWING NO. A-2

PROJECT

TENANT LAYOUT FOR:
ASSETT BUILDING

SHEET 3 OF 4

PROJECT NO. 10416D

A Project Developed By The Garcia Construction
11220 ASSETT LOOP SUITE 204 AND 210
MANASSAS VA 20108
SHEET TITLE FLOOR PLAN - NEW WORK AND CONSTRUCTION
NOTES

ISSUE/DATE

Building Permit 07/2006



ARCHITECTS, ENGINEERS, PLANNERS, INTERIORS, ENVIRONMENTAL DESIGNERS, AND CONSTRUCTION MANAGERS ARE NOT LIABLE FOR THE ACCURACY, COMPLETENESS, OR CORRECTNESS OF THESE DRAWINGS. THESE DRAWINGS ARE NOT MEANT TO BE REPRODUCED, COPIED, REPRODUCED, OR TRANSMITTED IN ANY FORM OR BY ANY MEANS, WITHOUT THE WRITTEN PERMISSION AND CONSENT OF ARCHITECTURAL SOLUTIONS. THESE ARE THE PROPERTY OF ARCHITECTURAL SOLUTIONS AND THEY WILL BE FURNISHED TO ANY THIRD PARTY WITHOUT THEIR OBTAINING SUCH WRITTEN PERMISSION AND CONSENT.