

1,500 SF OFFICE SUITE FOR LEASE

20 Rock Pointe Ln
Suite 204
Warrenton, VA 20186



Suite 204; 1,500 SF office suite located in North Rock Pointe Business Park. Second floor space with elevator has three offices/exam rooms, large open area and bathroom. Newer building near new Harris Teeter. Building is a very short drive to Old Town Warrenton.

Lease Rate: \$1,910.00 A Month Plus Utilities



Edward B. Wright, III

9009 Sudley Road
Manassas, Virginia 20110

Phone: 703-368-8136
Fax: 703-368-7238
Email: ebw@wright-realty.com
Website: www.wright-realty.com


Offering subject to errors, omissions, prior sale, change in price, or withdrawal without notice.



OIC Deems Justice and
5/16/88

TO: PECKY
1-540-349-0922

p.1

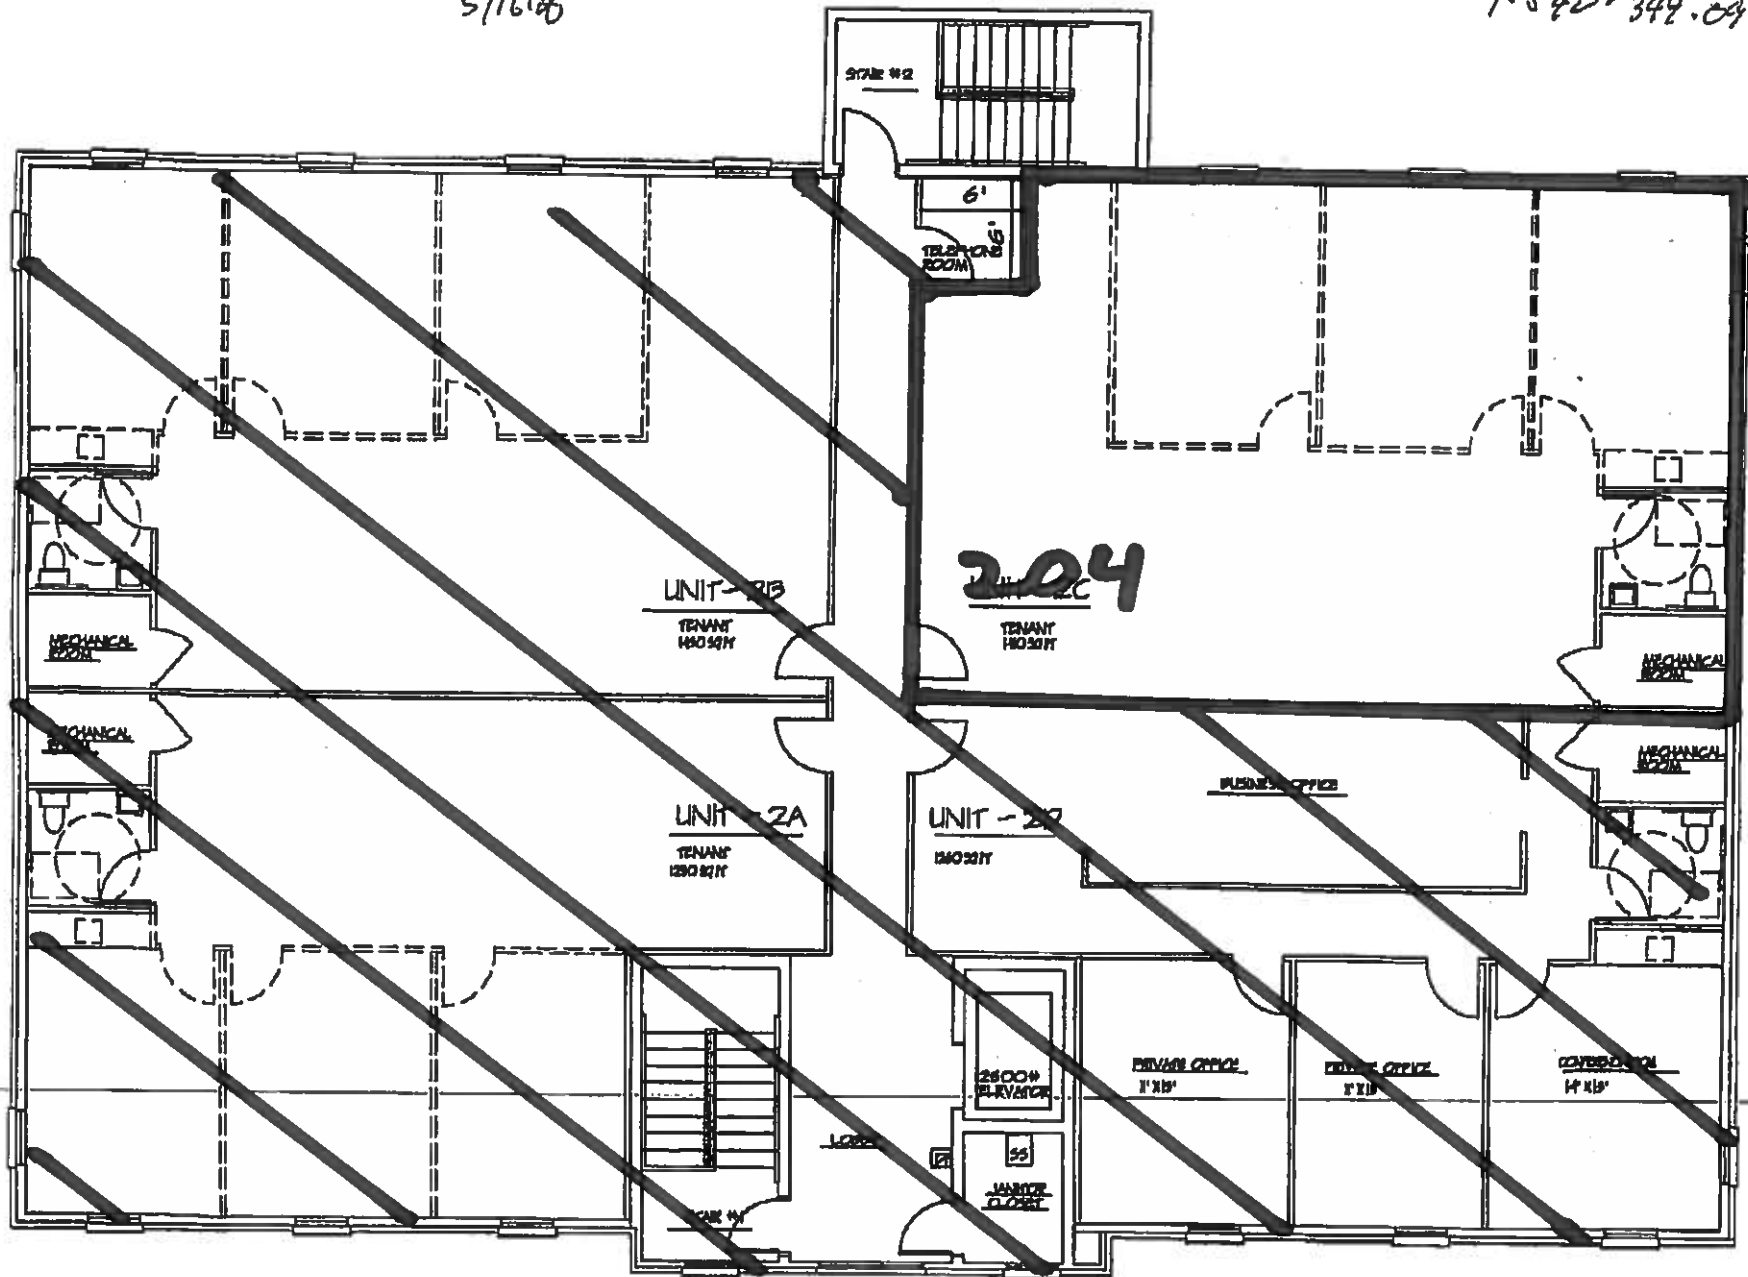

SECOND FLOOR PLAN

SCALE: 1/8" = 1'-0"

May 16 06 12:47p