


Blue Outline: 720 SF
 Yellow Outline: 1,800 SF

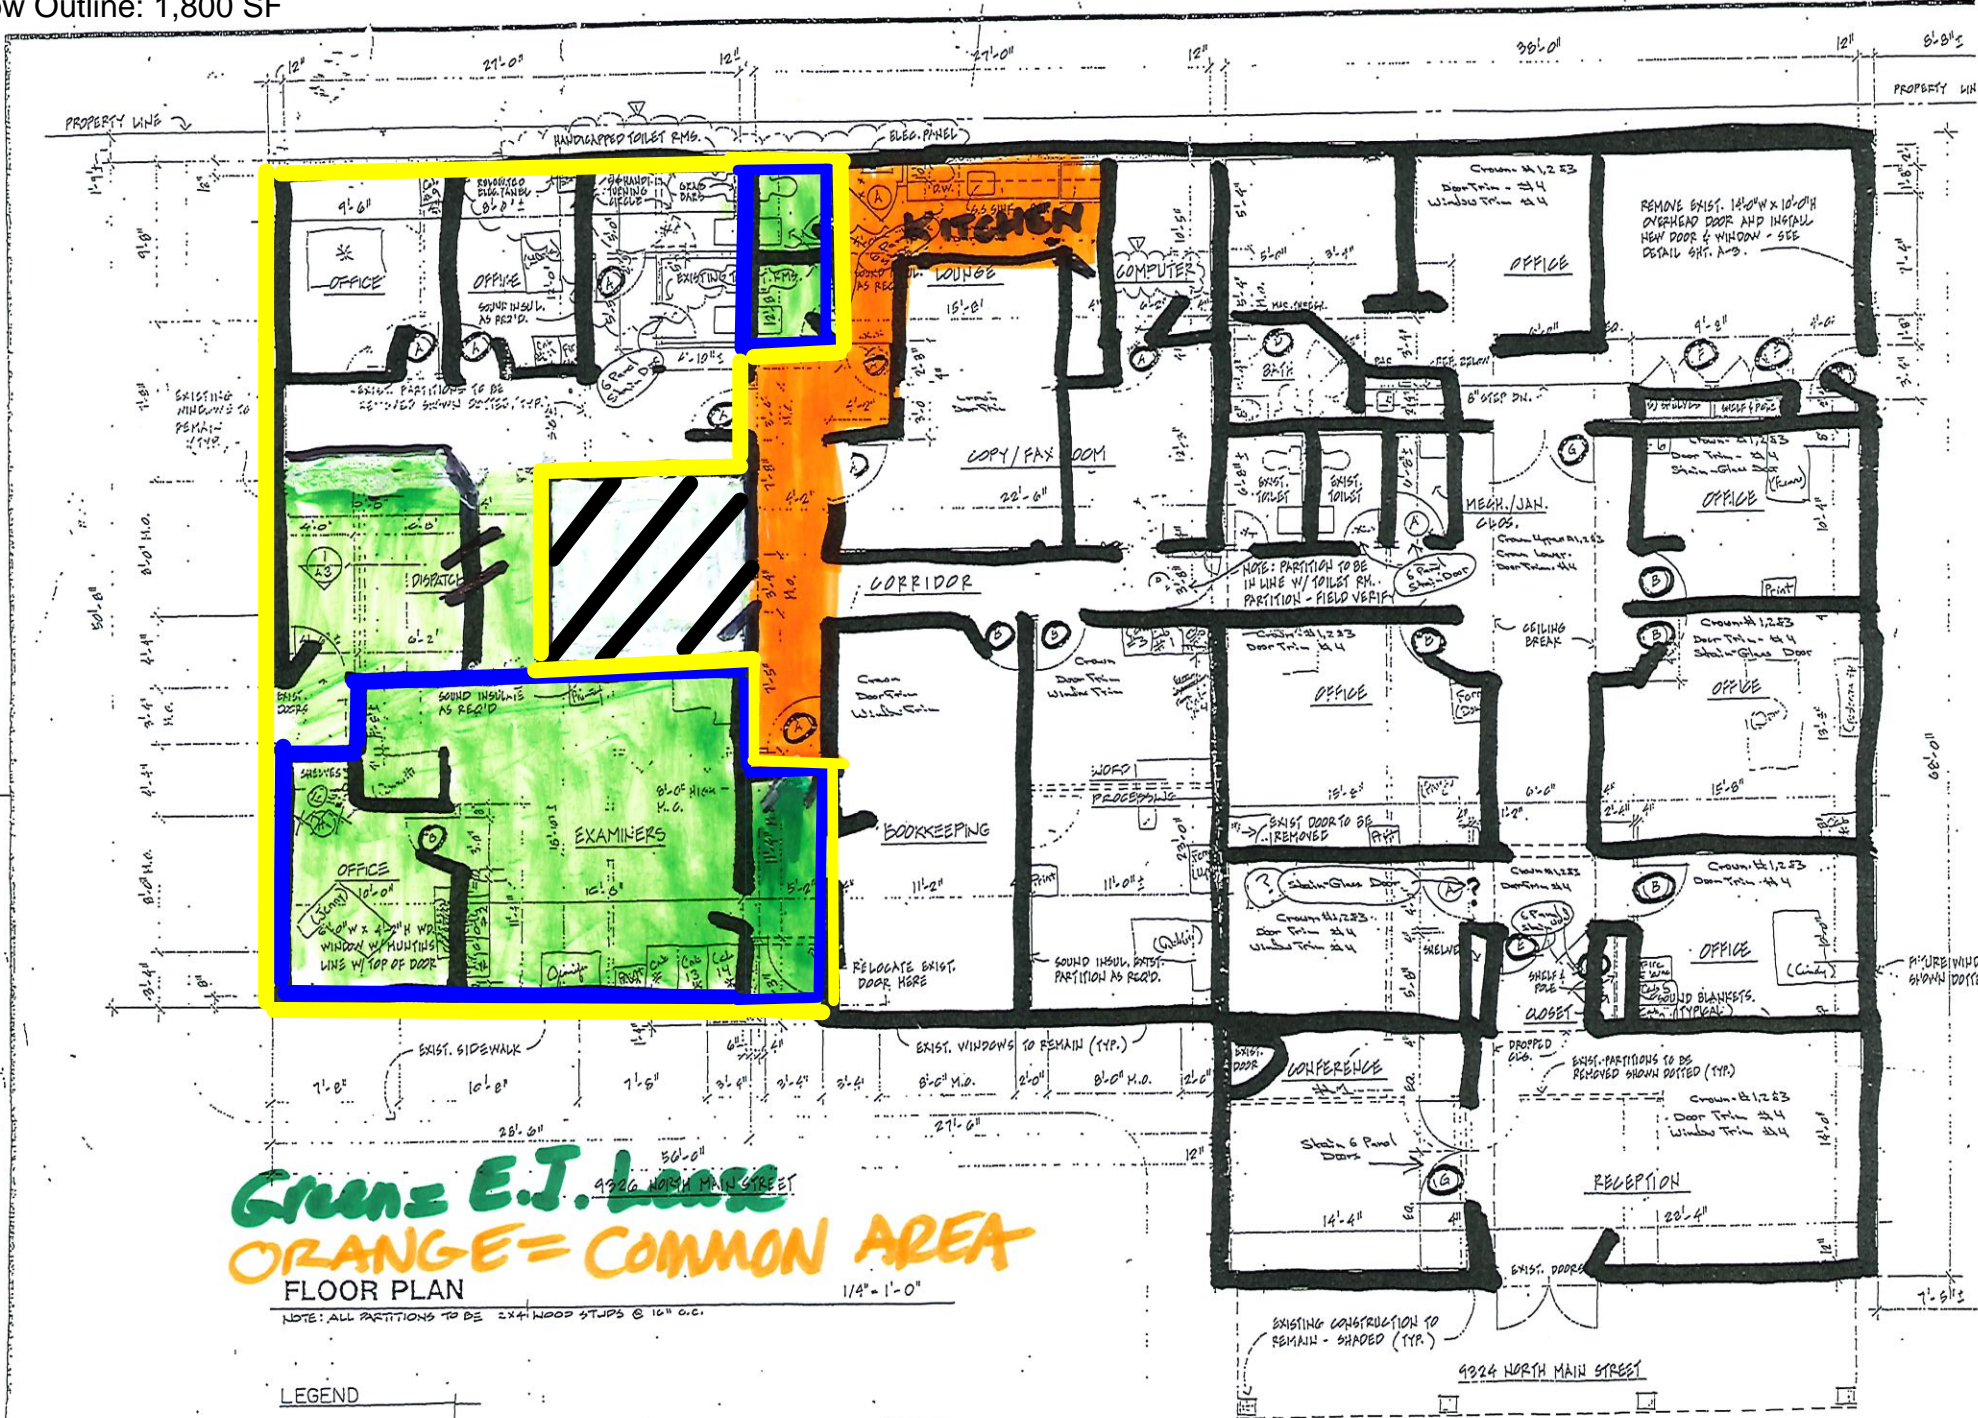

Green E.J. Lease
 9326 NORTH MAIN STREET
ORANGE = COMMON AREA
 FLOOR PLAN
 1/4" = 1'-0"

NOTE: ALL PARTITIONS TO BE 2x4 WOOD STUDS @ 16" O.C.

LEGEND

	EXISTING TO REMAIN		FACE BRICK		ROUGH WOOD
	EXPOSED STEEL		C.M.U. CONCRETE		FINISH WOOD
	SLABS ON CAST IN PLACE		CONCRETE		PLYWOOD

USE GROUP: "B" BUSINESS
 CONSTRUCTION TYPE: "3B" UNPROTECTED
 GROSS BUILDING AREA: 5,290 S.F.